



-4'**-**0"

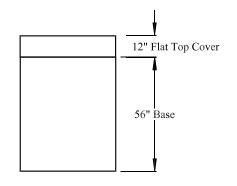

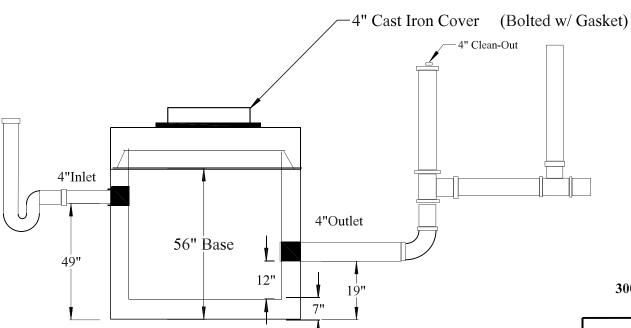

300 GALLON OIL INTERCEPTOR

COATE CONCRETE PRODUCTS

P. O. BOX 159, WEST MILTON, OH 45383 WEST MILTON PHONE: (937) 698-4181

OHIO WATS PHONE: (800) 762-4066

MODEL: 48" Dia. Manhole
MATERIAL: VIBRATED CONCRETE REINFORCED W/ 6X6" 10/10
WIRE MESH & #3 (3/8") REBAR

SCALE: 3/8" = 1'-0" UNLESS OTHERWISE NOTED

DR. BY: RA DATE: 03/28/02

DWG. No: WMLH6-A01 SHEET 1 **OF** 1